


SCALE: 1"=40'

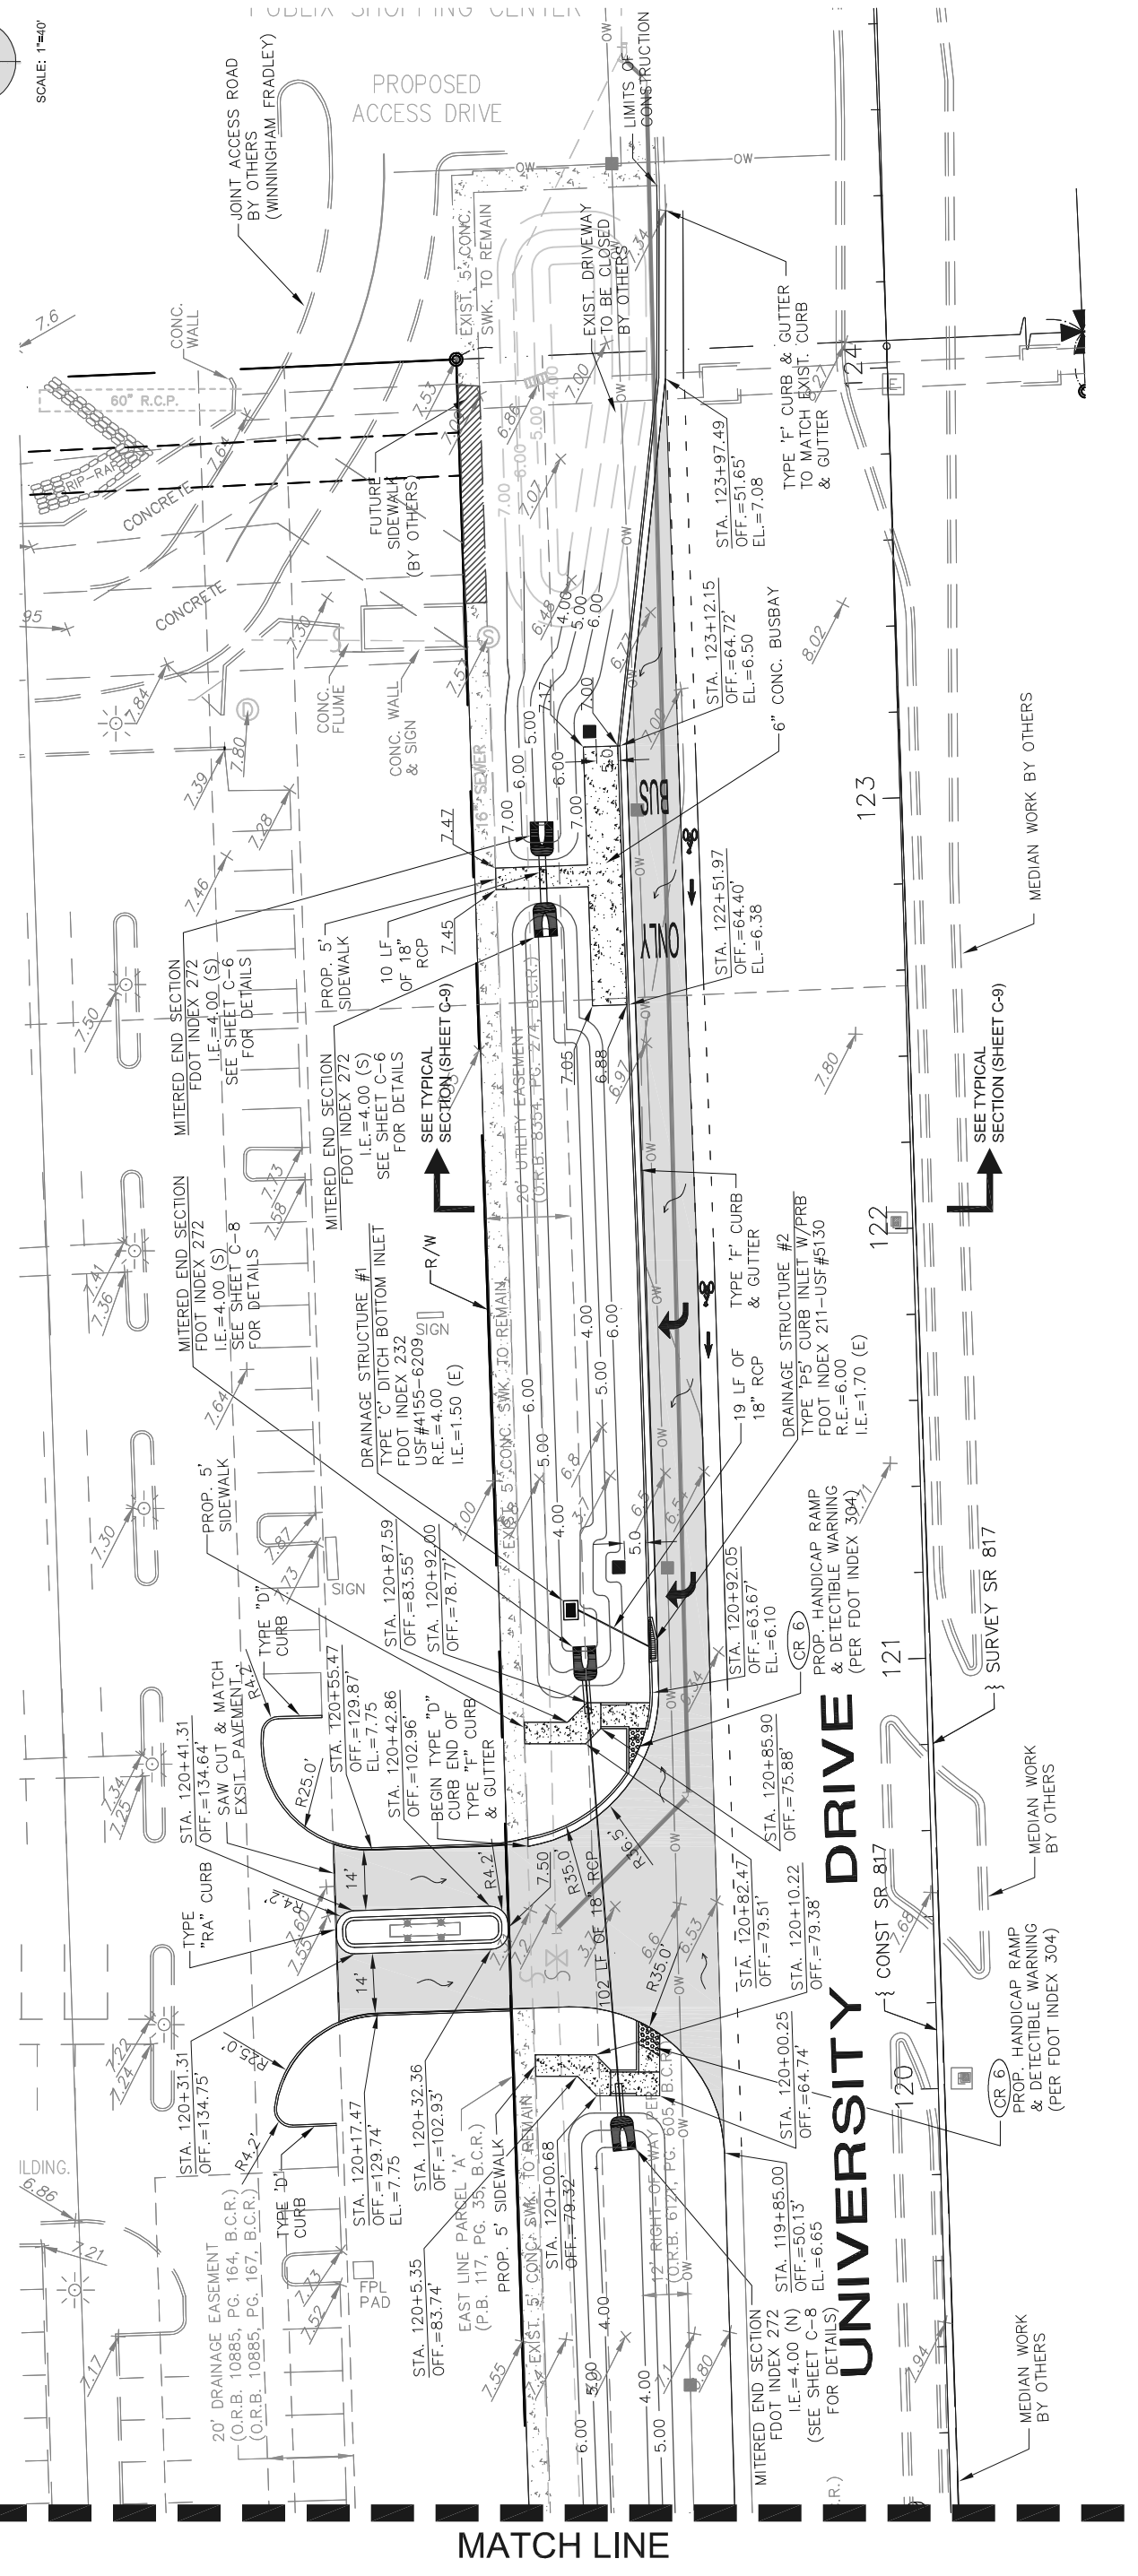

NOTE:
 FPL POWER POLES MUST BE RELOCATED A MINIMUM OF 5 FEET BEHIND CURB AS PER FDOT CLEAR SONE REQUIREMENTS.

NOTE:
 LOCAL MEDIA SHALL BE CONTACTED A WEEK PRIOR TO ANY LANE CLOSURES ON THE STATE ROAD SYSTEM AS IT WILL OCCUR DURING PEAK HOURS OR OVER THE SPAN OF MORE THAN ONE DAY. CONTACT BARBARA KELLEHR, FDOT PUBLIC INFORMATION OFFICE AT 954-777-4090 FOR GUIDANCE ON WHO TO CONTACT. PROVIDE A COPY OF THE PRESS RELEASE TO:

FLORIDA DEPARTMENT OF TRANSPORTATION
 PUBLIC INFORMATION OFFICE
 3400 WEST COMMERCIAL BLVD.
 FORT LAUDERDALE, FLORIDA 33309

LEGEND

- EXIST. CONC. SIDEWALK
- PROP. 4" CONC. SIDEWALK
- CLOSE EXIST. DRIVEWAY
- PROP. 2" TYPE S-III ASPHALT IN 2 -1" LIFTS
- ST. AUGUSTINE SOD
- FUTURE S/W BY OTHERS

MR	DATE	GA	RR	REVISIONS PER CBKGD COMMENTS
DESIGNED BY	11/10/08			
MM	12/10/07			
DRAWN BY	12/10/07			
RR	12/10/07			
CHECKED BY	12/10/07			
RR	12/10/07			
APPROVED BY	DATE	BY	APP.	REVISIONS

ATRIUM CENTRE
 4801 S UNIVERSITY DRIVE
 DAVE, FLORIDA



3325 S. UNIVERSITY DR., SUITE 111
 DAVE, FLORIDA 33328
 (954)318-0624 (954)358-0190 FAX
 CERTIFICATE OF AUTHORIZATION No. 9808

PAVING, GRADING & DRAINAGE
(2 OF 2)

ROBERT J. ROSS, P.E.
 FLORIDA P.E. No. 59485
 DATE: 03/06/2009