
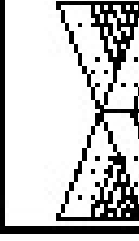


INJECTION AND SUPPLY WELL

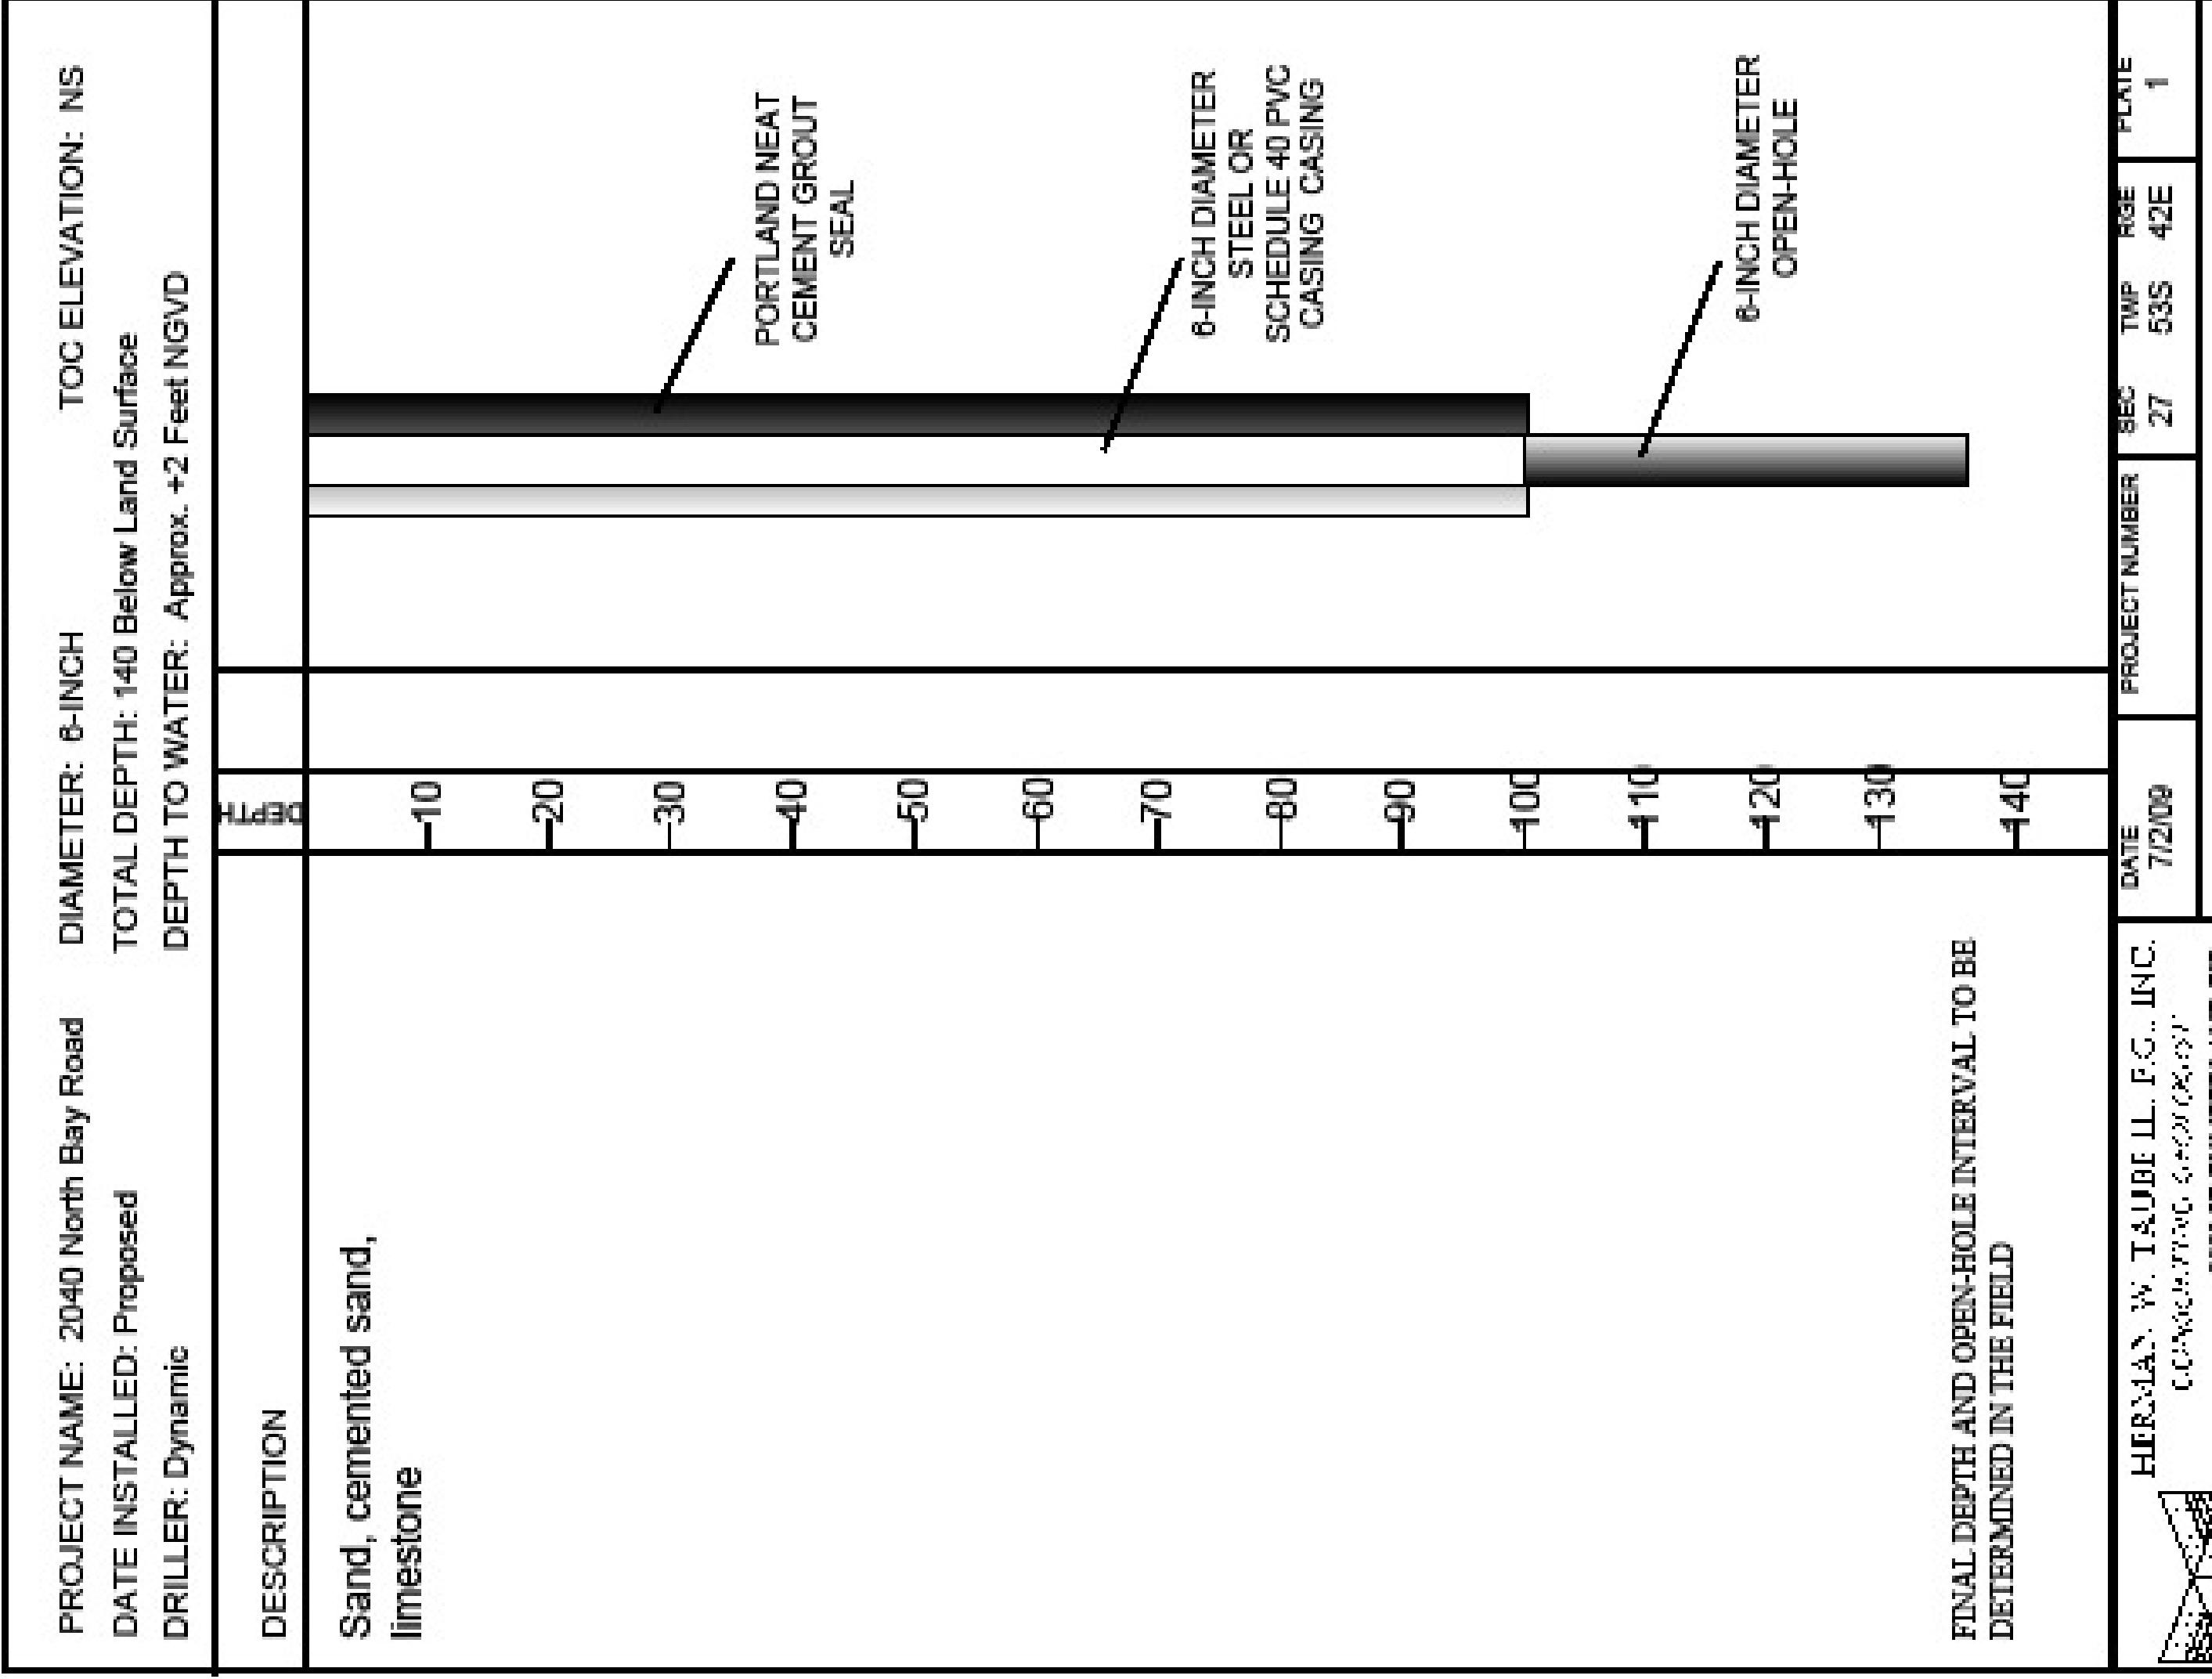

HERMAN W. TAUBE II, P.C., INC.
 CONSULTING GEOLOGIST
 8203 SE CUMBERLAND CIR.